


# Prymulka 250x200

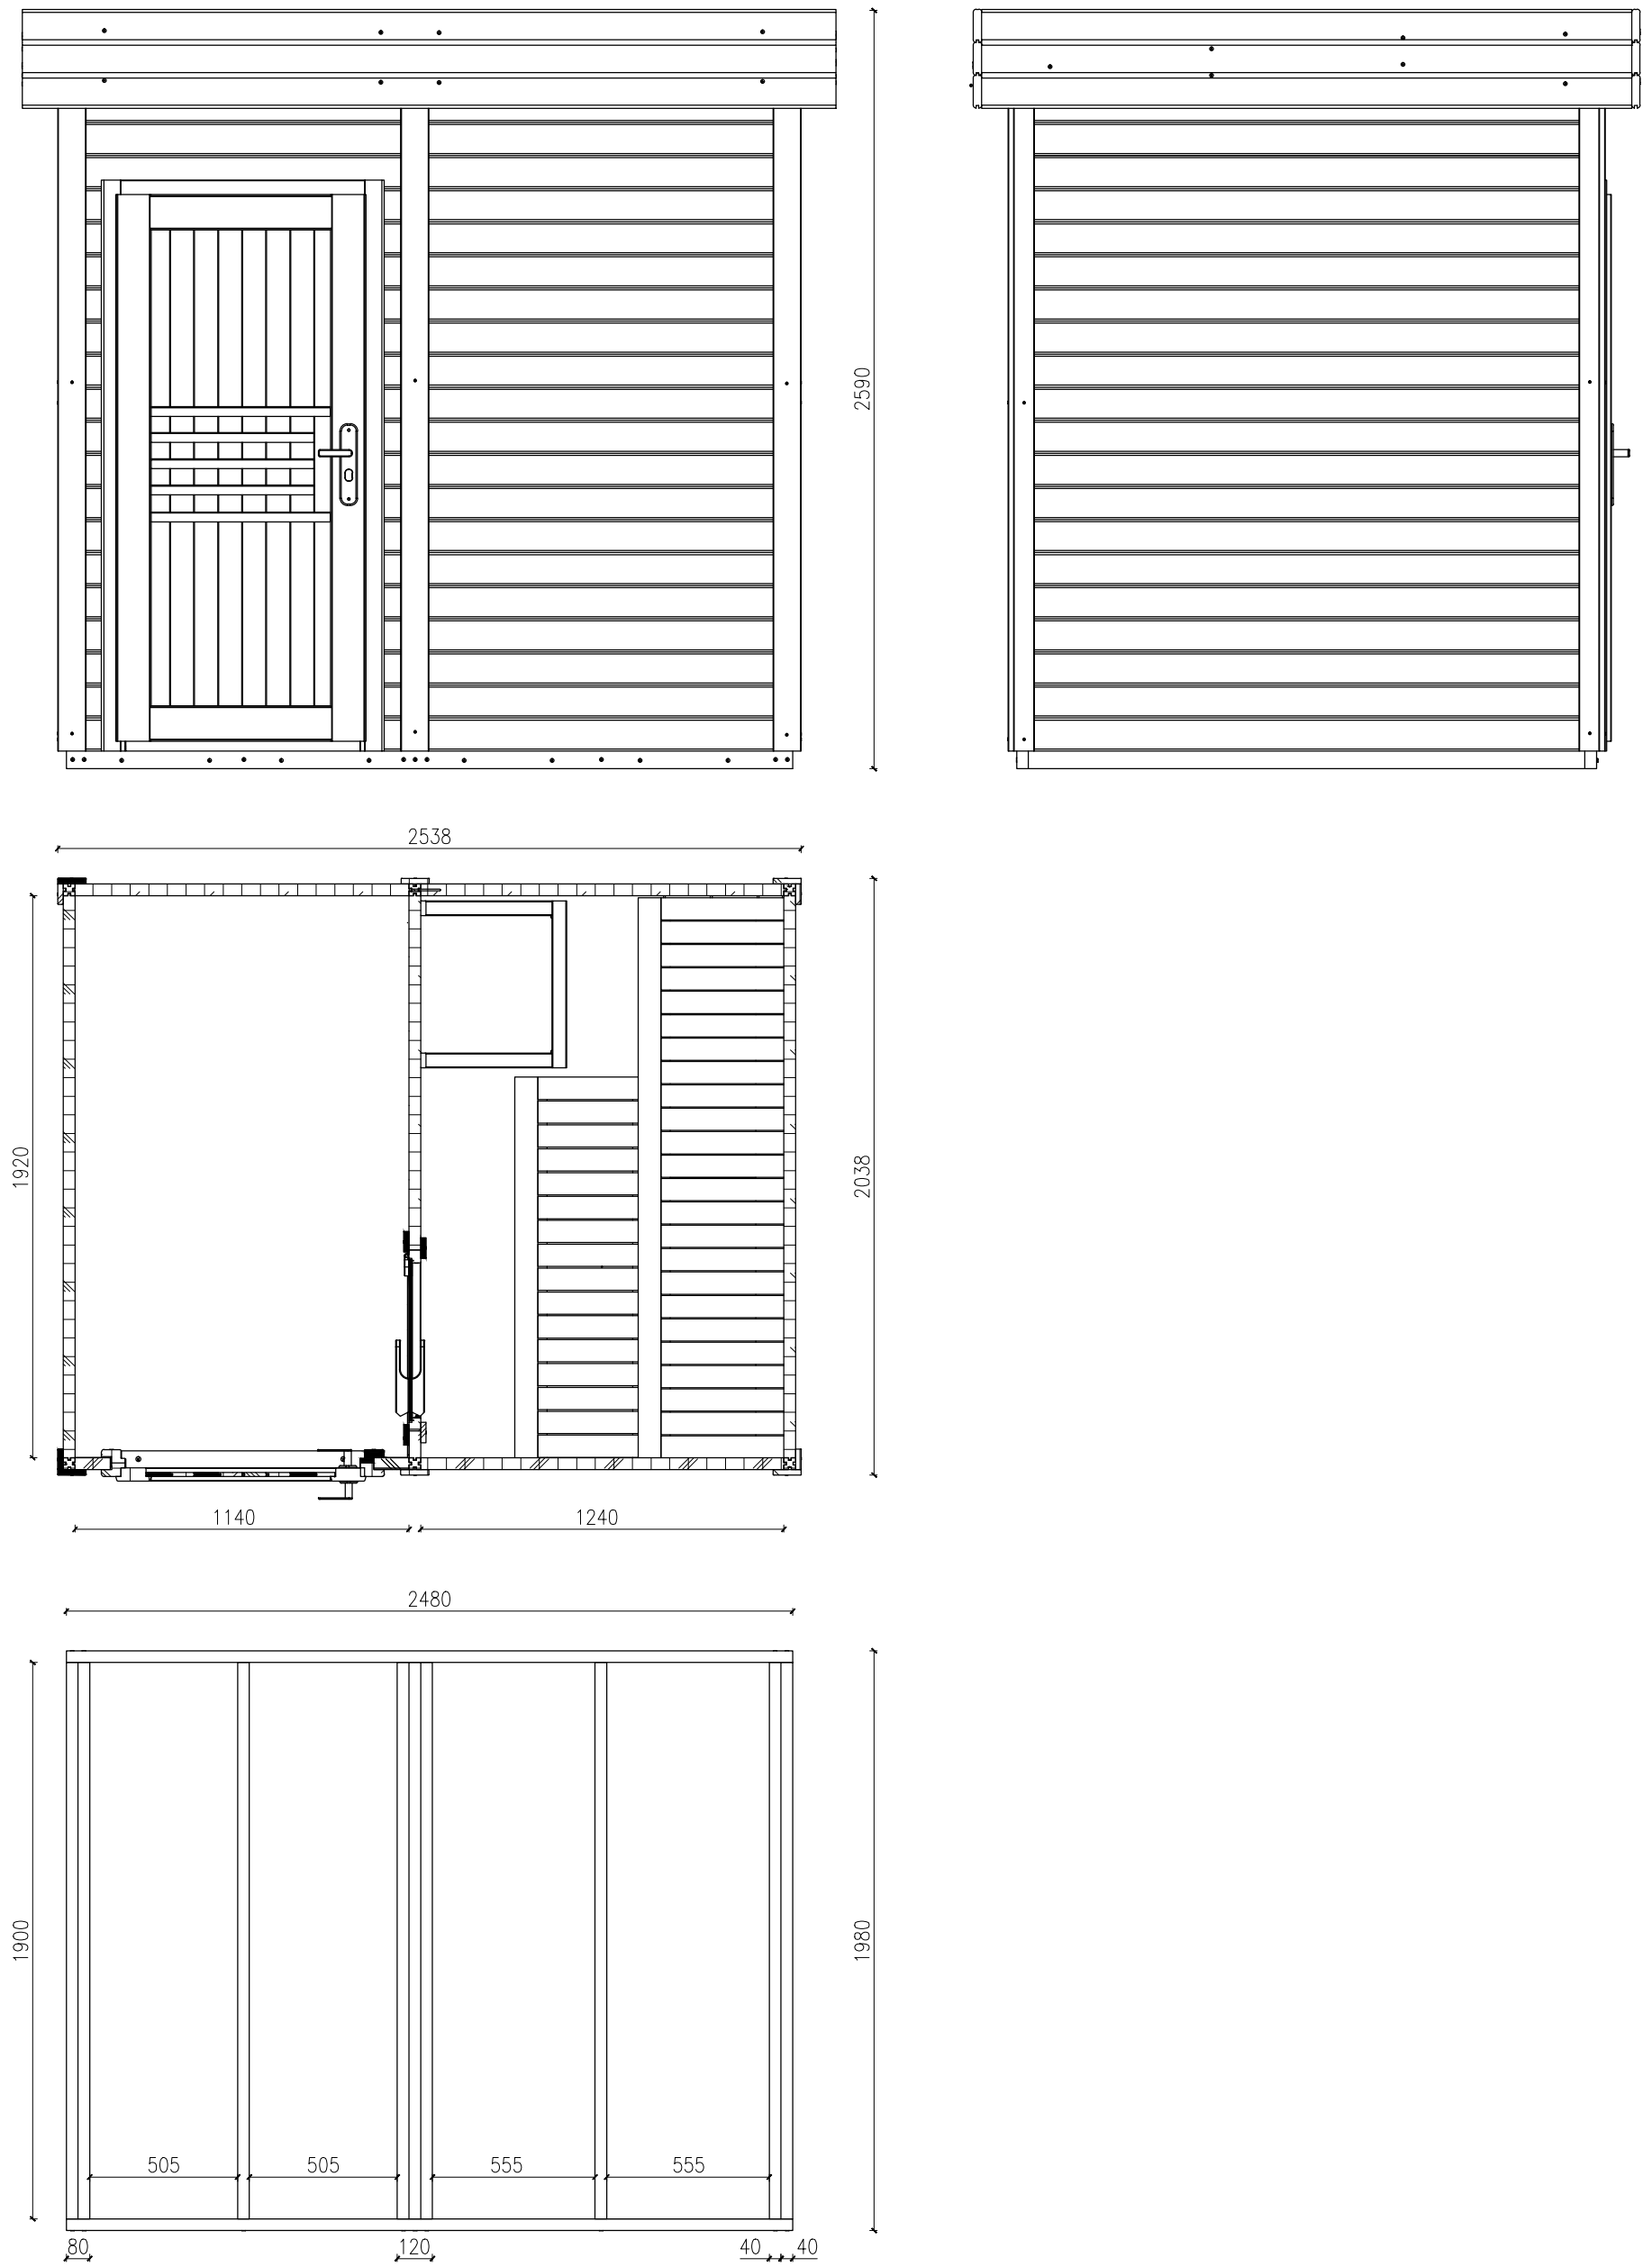

legary